



LM212 CHANGEROOM COMPLEX

SIZE NOTES	212.1m ² TOTAL BUILD AREA
VALUE	\$TBC EXCL GST
DESCRIPTION	1 DUAL CHANGEROOM WITH AMENITIES, STORE FACILITY AND UMPIRE ROOMS*

*Meets AFL Preferred Facility Guidelines

FACILITIES


- 1 dual changeroom with operable wall (2 full changerooms x 45m² each)
- Amenities with instantaneous gas HWS (2 rooms x 25m² each)
- Umpire rooms with amenities (2 rooms x 12m² each)
- Store room (25m²)

DESIGN SPECIFICATIONS

- Sound rated operable or fixed walls
- Perimeter chassis design for firm floor feel
- Closer floor joists for firm floor feel
- Internal ceiling and wall protection to prevent damage from ball impact
- 3.0m tall ceiling height throughout
- Modern and dynamic external building finishes


FURTHER CLARIFICATIONS

- Design and drafting costs included
- Provisional sum of \$10,000 for civil works included
- Provisional sum of \$20,000 for surveying and site design services included
- Provisional sum of \$15,000 for site plumbing connections included
- No demolition works are included in the above costs

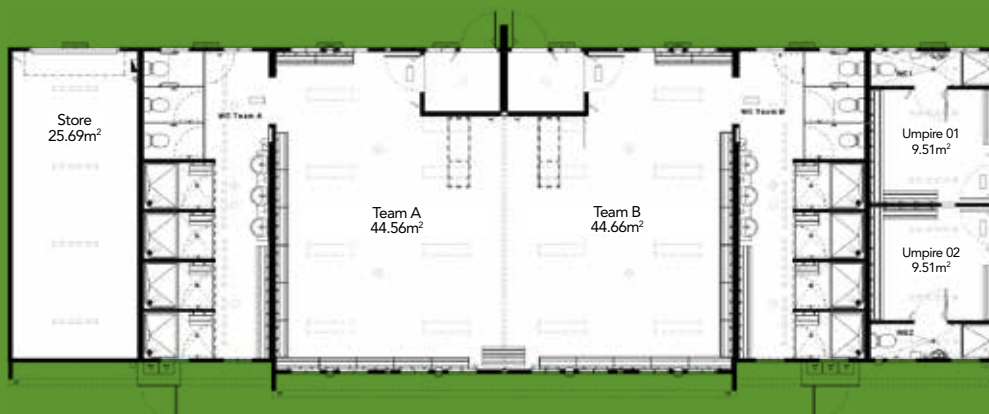

© Ausco Modular Pty Limited 2018

LM212 CHANGEROOM COMPLEX

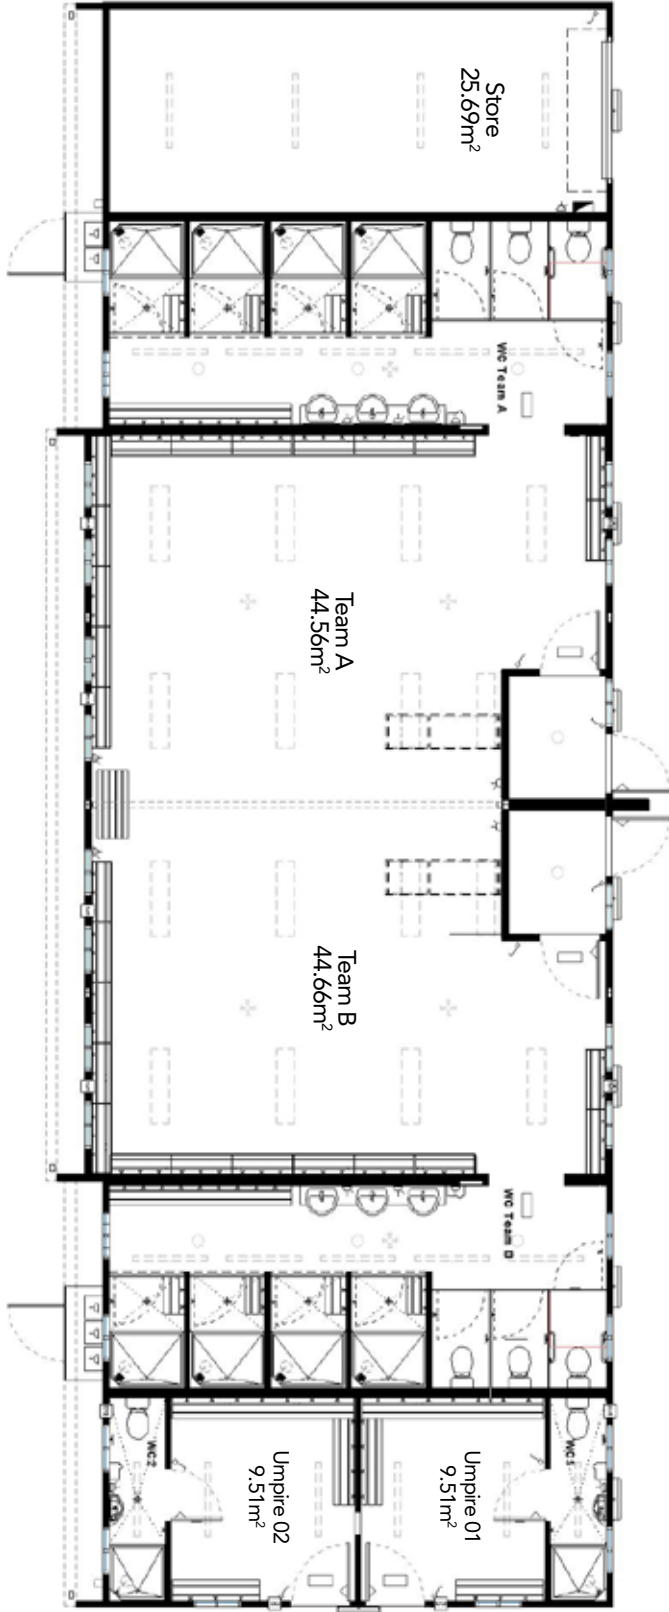

NOTES:
